


315
116

315
65

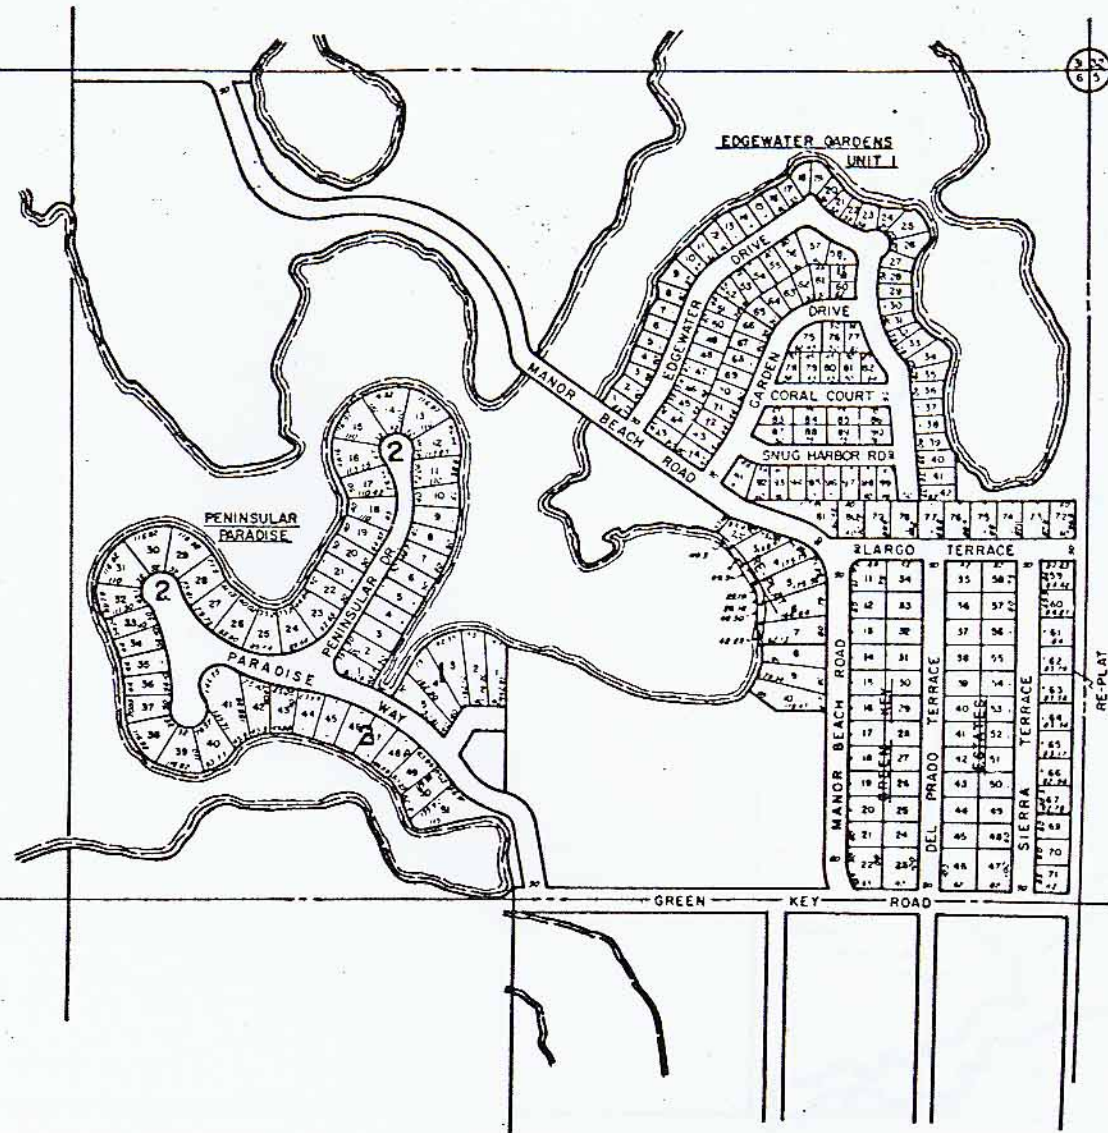

SEE SHEET NO. 54

RE-PLAT

GREEN KEY ROAD



SCALE 1" = 200'

SEE SHEET NO. 65

SECTION <u>N/2-5</u>	CITY OF NEW PORT RICHEY, FLORIDA COMPILED AND DRAWN BY HUNNICUTT & ASSOCIATES, INC. ST. PETERSBURG, FLORIDA DECEMBER, 1963	SHEET NUMBER
TOWNSHIP <u>26S</u>		6/N
RANGE <u>16E</u>		