

TREE CLEAR ZONE EXTENDS 7.5' TO EITHER SIDE OF PROPERTY LINE THAT IS PERPENDICULAR TO THE ROW LINE AND EXTENDS FROM THE EDGE OF ROADWAY PAVEMENT TO A DEPTH OF 5.0' BEYOND THE EDGE OF RIGHT-OF-WAY.

TREES AND SHRUBS MUST NOT BE PLANTED IN THE TREE CLEAR ZONE. TREE CLEAR ZONES ARE ESTABLISHED TO PROTECT WATER SERVICE LINES AND SEWER LATERALS FROM DAMAGE CAUSED BY GROWTH OF ROOT SYSTEMS.




CREATED 02/15/06  
 REVISED \_\_\_\_\_  
 \_\_\_\_\_  
 \_\_\_\_\_

METER INSTALLATION/SEWER LATERAL  
 TREE CLEAR ZONE – RESIDENTIAL DEVELOPMENTS

PROVIDED FOR INFORMATIONAL  
 PURPOSES ONLY.  
 NO MODIFICATIONS WITHOUT  
 WRITTEN PCU APPROVAL

PASCO COUNTY UTILITIES

DETAIL 22

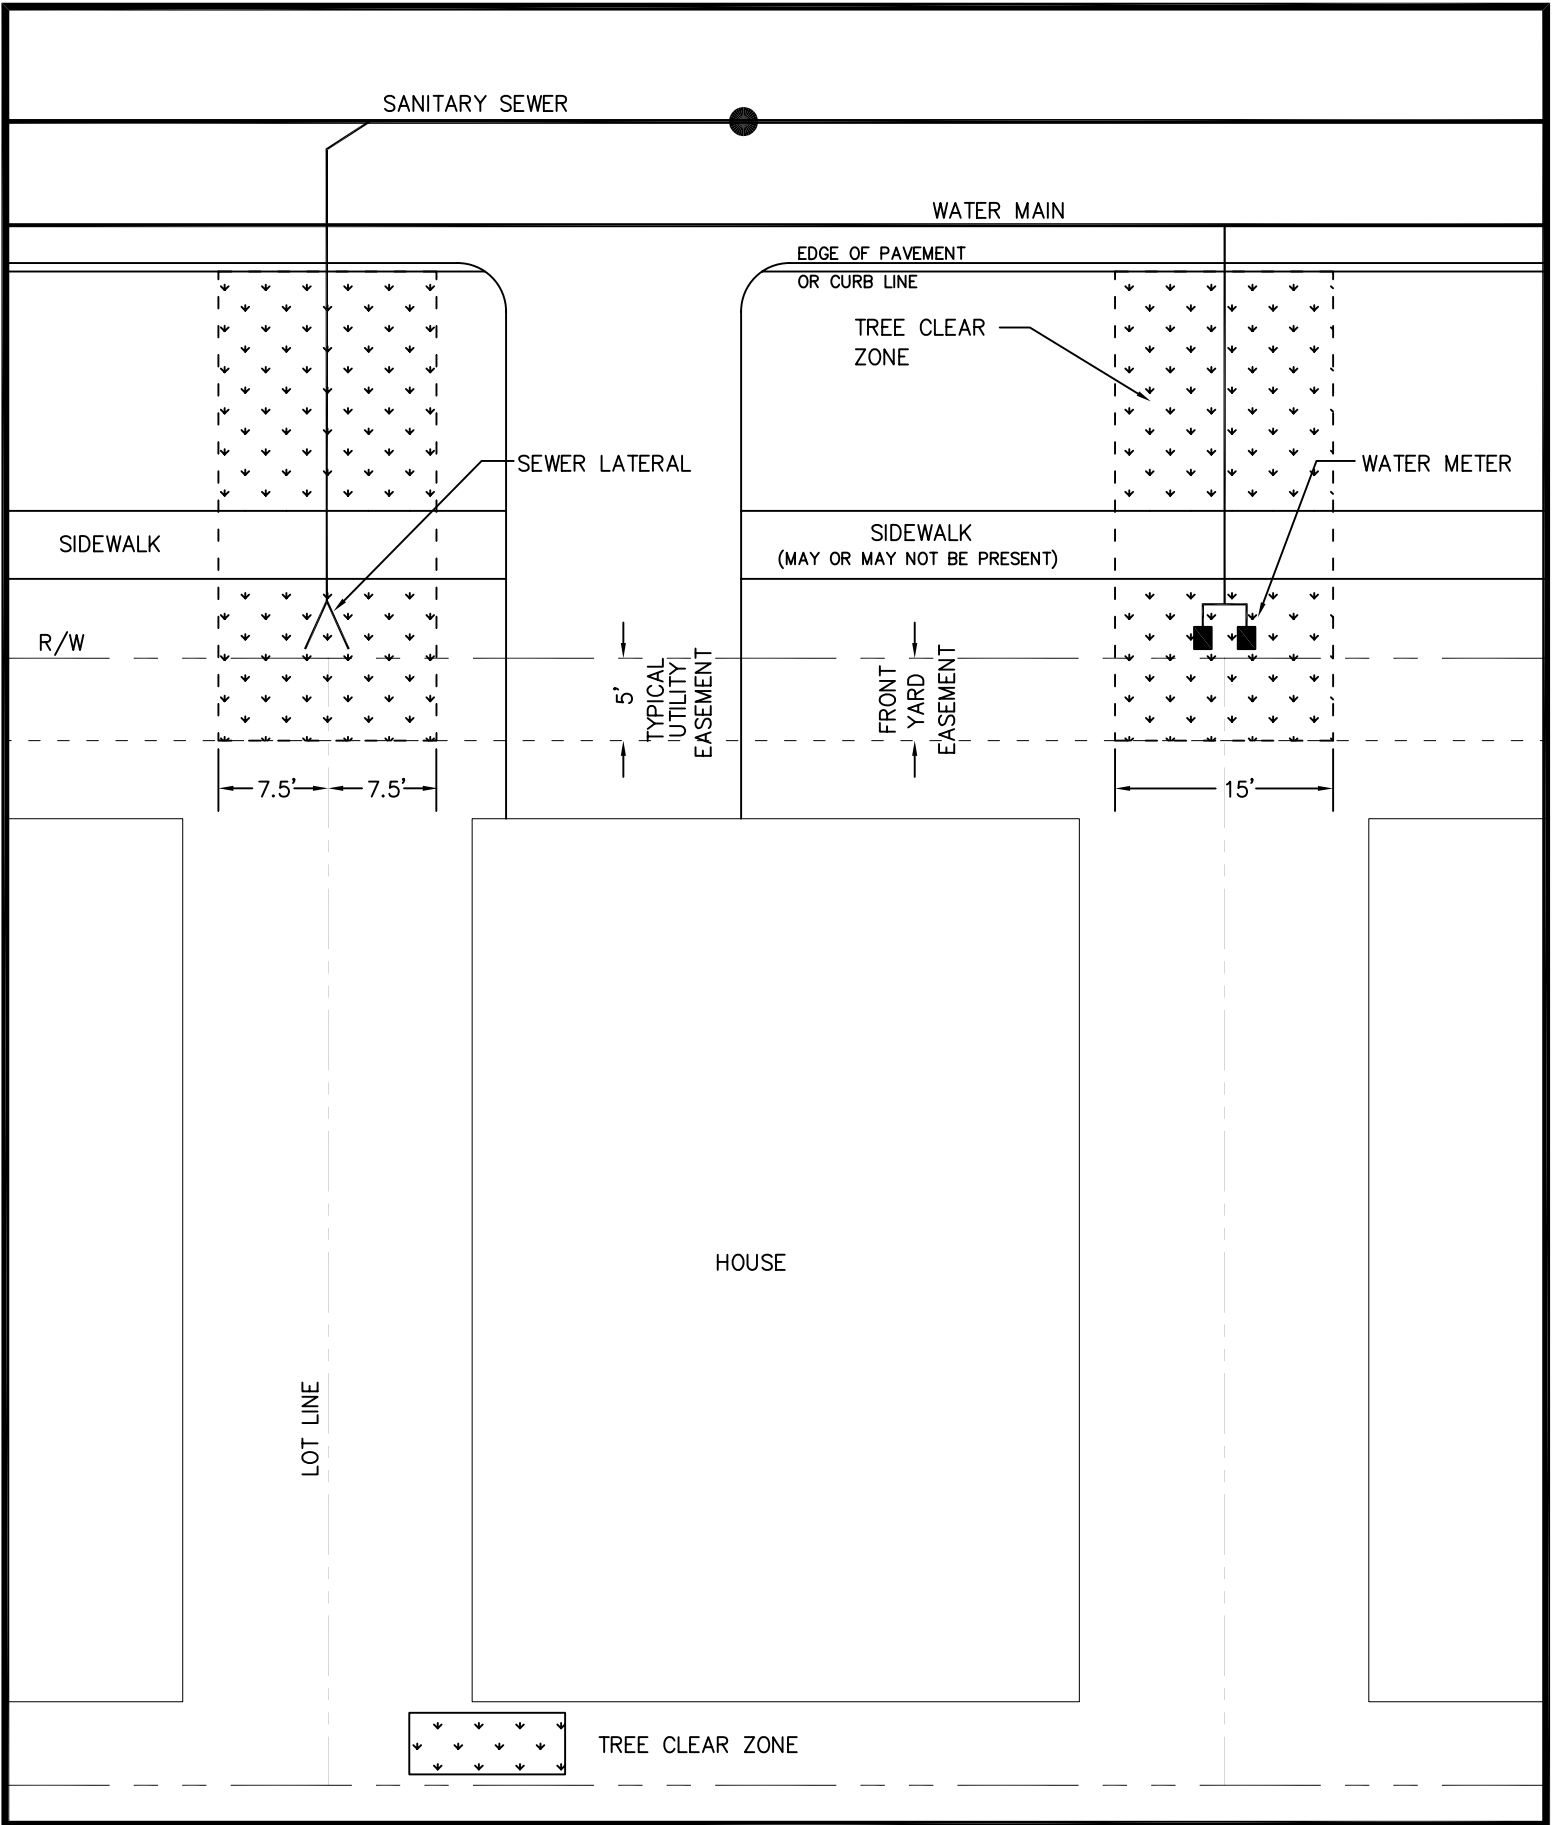

CREATED 03/14/06  
 REVISED \_\_\_\_\_  
 \_\_\_\_\_  
 \_\_\_\_\_

METER INSTALLATION/SEWER LATERAL  
 TREE CLEAR ZONE – RESIDENTIAL DEVELOPMENTS

PROVIDED FOR INFORMATIONAL  
 PURPOSES ONLY.  
 NO MODIFICATIONS WITHOUT  
 WRITTEN PCU APPROVAL