


EHREN CUT-OFF ROAD

SEABOARD COASTLINE R.R.

Iron Pipe
NW Cor of
Sec 20-25-10

N 03° 19' E 138.61'

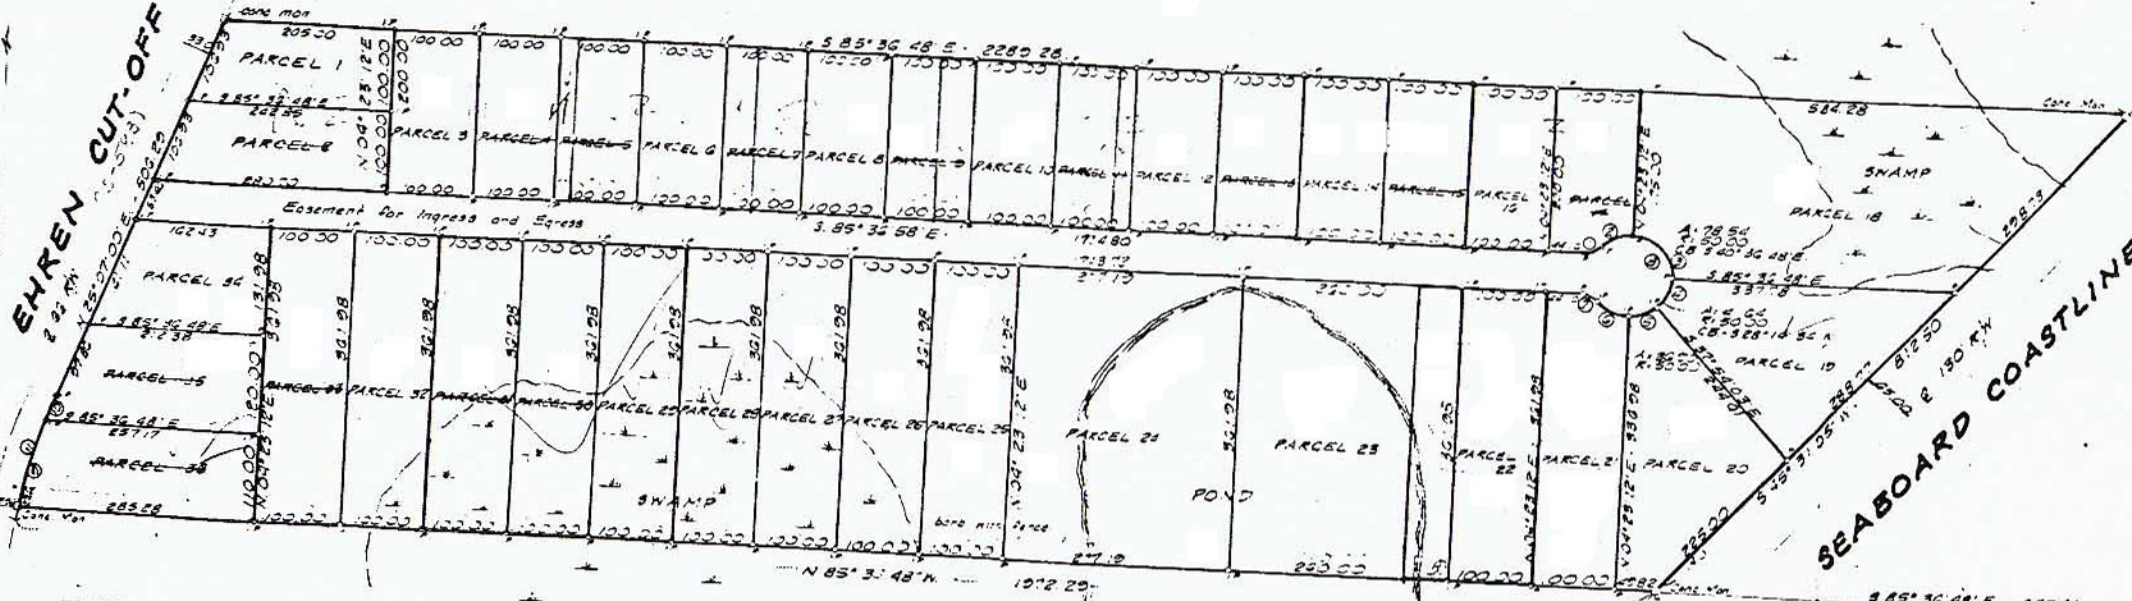

Easement for Ingress and Egress

POND

SWAMP

CURVE DATA
1 25 48° 11' 25" 118.2105 224.2105
2 50 48° 11' 25" 224.2105 448.4210
3 50 90° 00' 00" 50.00 100.00
4 50 47° 45' 22" 11 41.04 82.08 201.75
5 50 42° 17' 18" 10.94 50.00 80.00 79
6 50 48° 11' 25" 224.2105 448.4210
7 25 48° 11' 25" 118.2105 224.2105
8 50 87° 22' 45" 841.0 6227.80
9 710.87 81.20 58.90 22.15 64.11 39.41 81.45 21
10 770.80 81.15 18.11 50.23 90.22 81.00 21
11 770.80 81.34 18.72 14.45 81.43 22.00 21

SW Cor. of NW 1/4
of NW 1/4 of Sec.
20-25-10

Iron Pipe
SE Cor of NW 1/4
of NW 1/4 of Sec.
20-25-10