


Plantation Pines of Pasco
 Box 5115
 Tampa, Fl. 33605

29-25-20
 Sub. 1

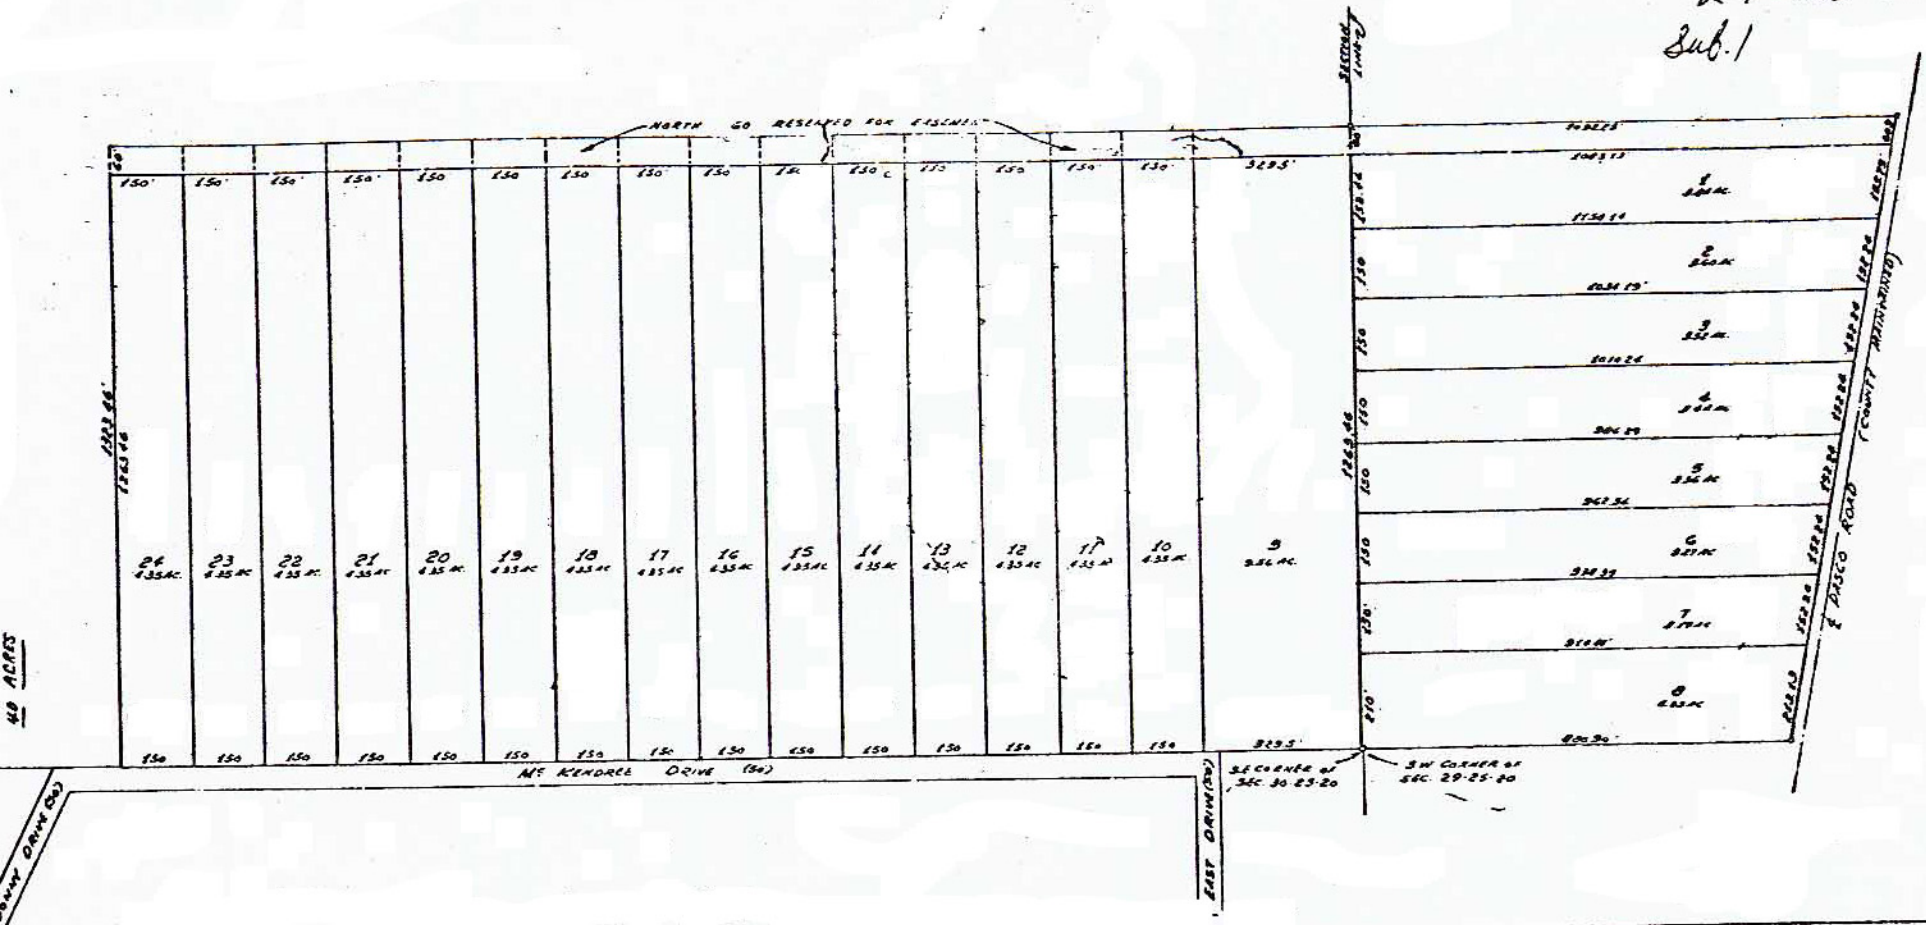

40 ACRES

BRANN DRIVE (20)

NE KENDALL DRIVE (36)

EAST DRIVE (20)

PASCO ROAD (COUNTY HIGHWAY 20)

SE CORNER OF SEC. 30 25-20

SW CORNER OF SEC. 29-25-20

DESIGNED:	SUBMITTED:
DRAWN:	APPROVED:
CHECKED:	
BY:	



C. Fred Deuel and Associates, Inc.
 CONSULTING ENGINEERS & LAND SURVEYORS
 ST. PETERSBURG ZEPHYRUS



PLANTATION PINES
 AN UNRECORDED SUBDIVISION OF A PORTION OF THE SW 1/4 OF SEC. 29, TWP. 25S, R. 20E, AND A PORTION OF THE SW 1/4 OF SEC. 30, TWP. 25S, R. 20E, ALL IN PASCO COUNTY, FLORIDA

WORK ORDER NO.	30
DATE	3 JULY 1921
SCALE	1"=200'
SHEET NO.	1 OF 1