

PROJECT NAME:

MOOSE LODGE

#1903


SHEET NAME:

CONCEPT PLAN #3

PREPARED FOR:

FRATERNAL ORDER OF THE MOOSE #1903

PARKING= 37 SPACES

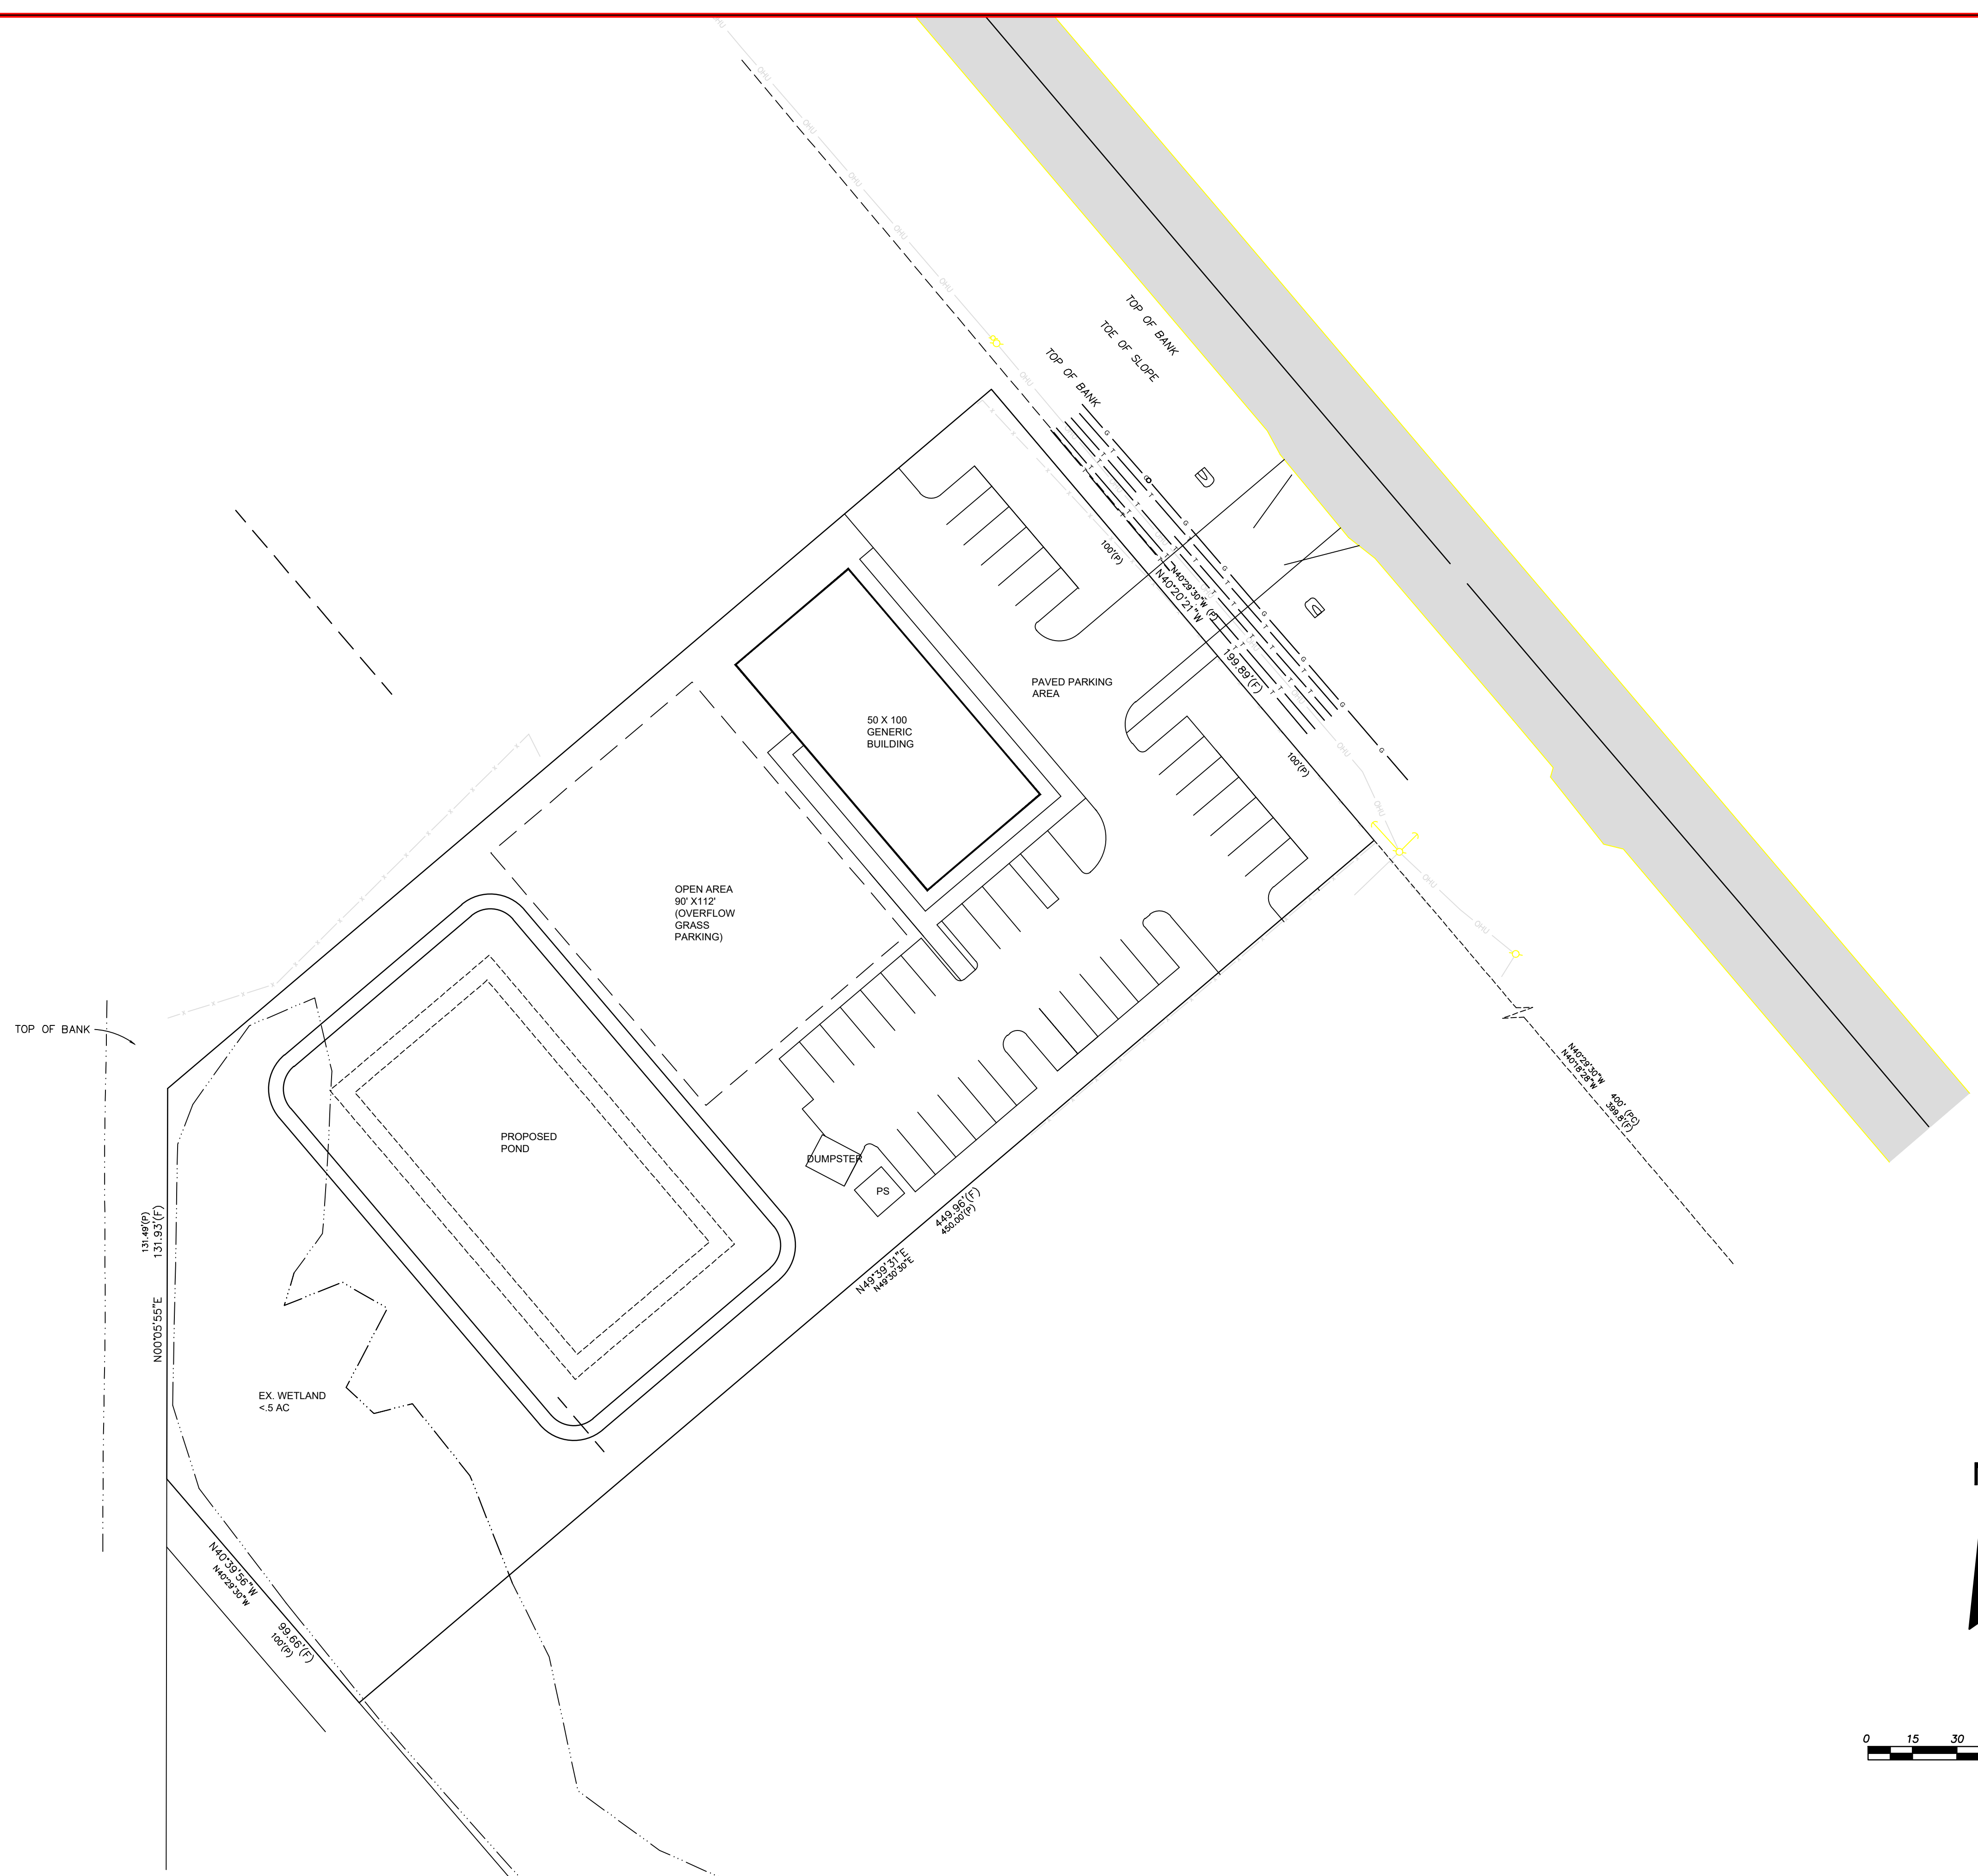

2025 AMBERFIELD DRIVE, SUITE 201, LAND O' LAKES, FLORIDA 34638
 PHONE: (727) 849-7588 FAX: (727) 848-3648 WWW.FLDESIGN.COM

CREATION DATE: 10/30/2020	REVISED DATE:	DRAWN BY: REH
------------------------------	---------------	------------------

K:\983\2020-004\Concept\982 concept no 7.dwg - Oct 30, 2020 @ 5:12pm - rhaugh