



FILENAME: T:\1000 Projects\1708-21 SR52-Bellamy Flex Warehouses\DWG\10 Concept\2021-04-05\Bellamy_LeapMod_V2.dwg PLOT DATE: 2021-04-19

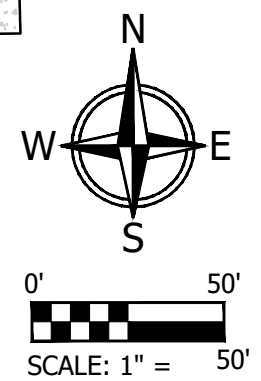

PROJECT NO.: 1708-21
DRAWN BY: BMJ
CHECK BY: J.J.M
DWG: Bellamy_LeapMod_V2
DATE: 2021-04-19

CONCEPT PLAN
BELLAMY FLEX WAREHOUSES
 11370 BELLAMY BROTHERS BLVD
 SAN ANTONIO, FLORIDA 33576

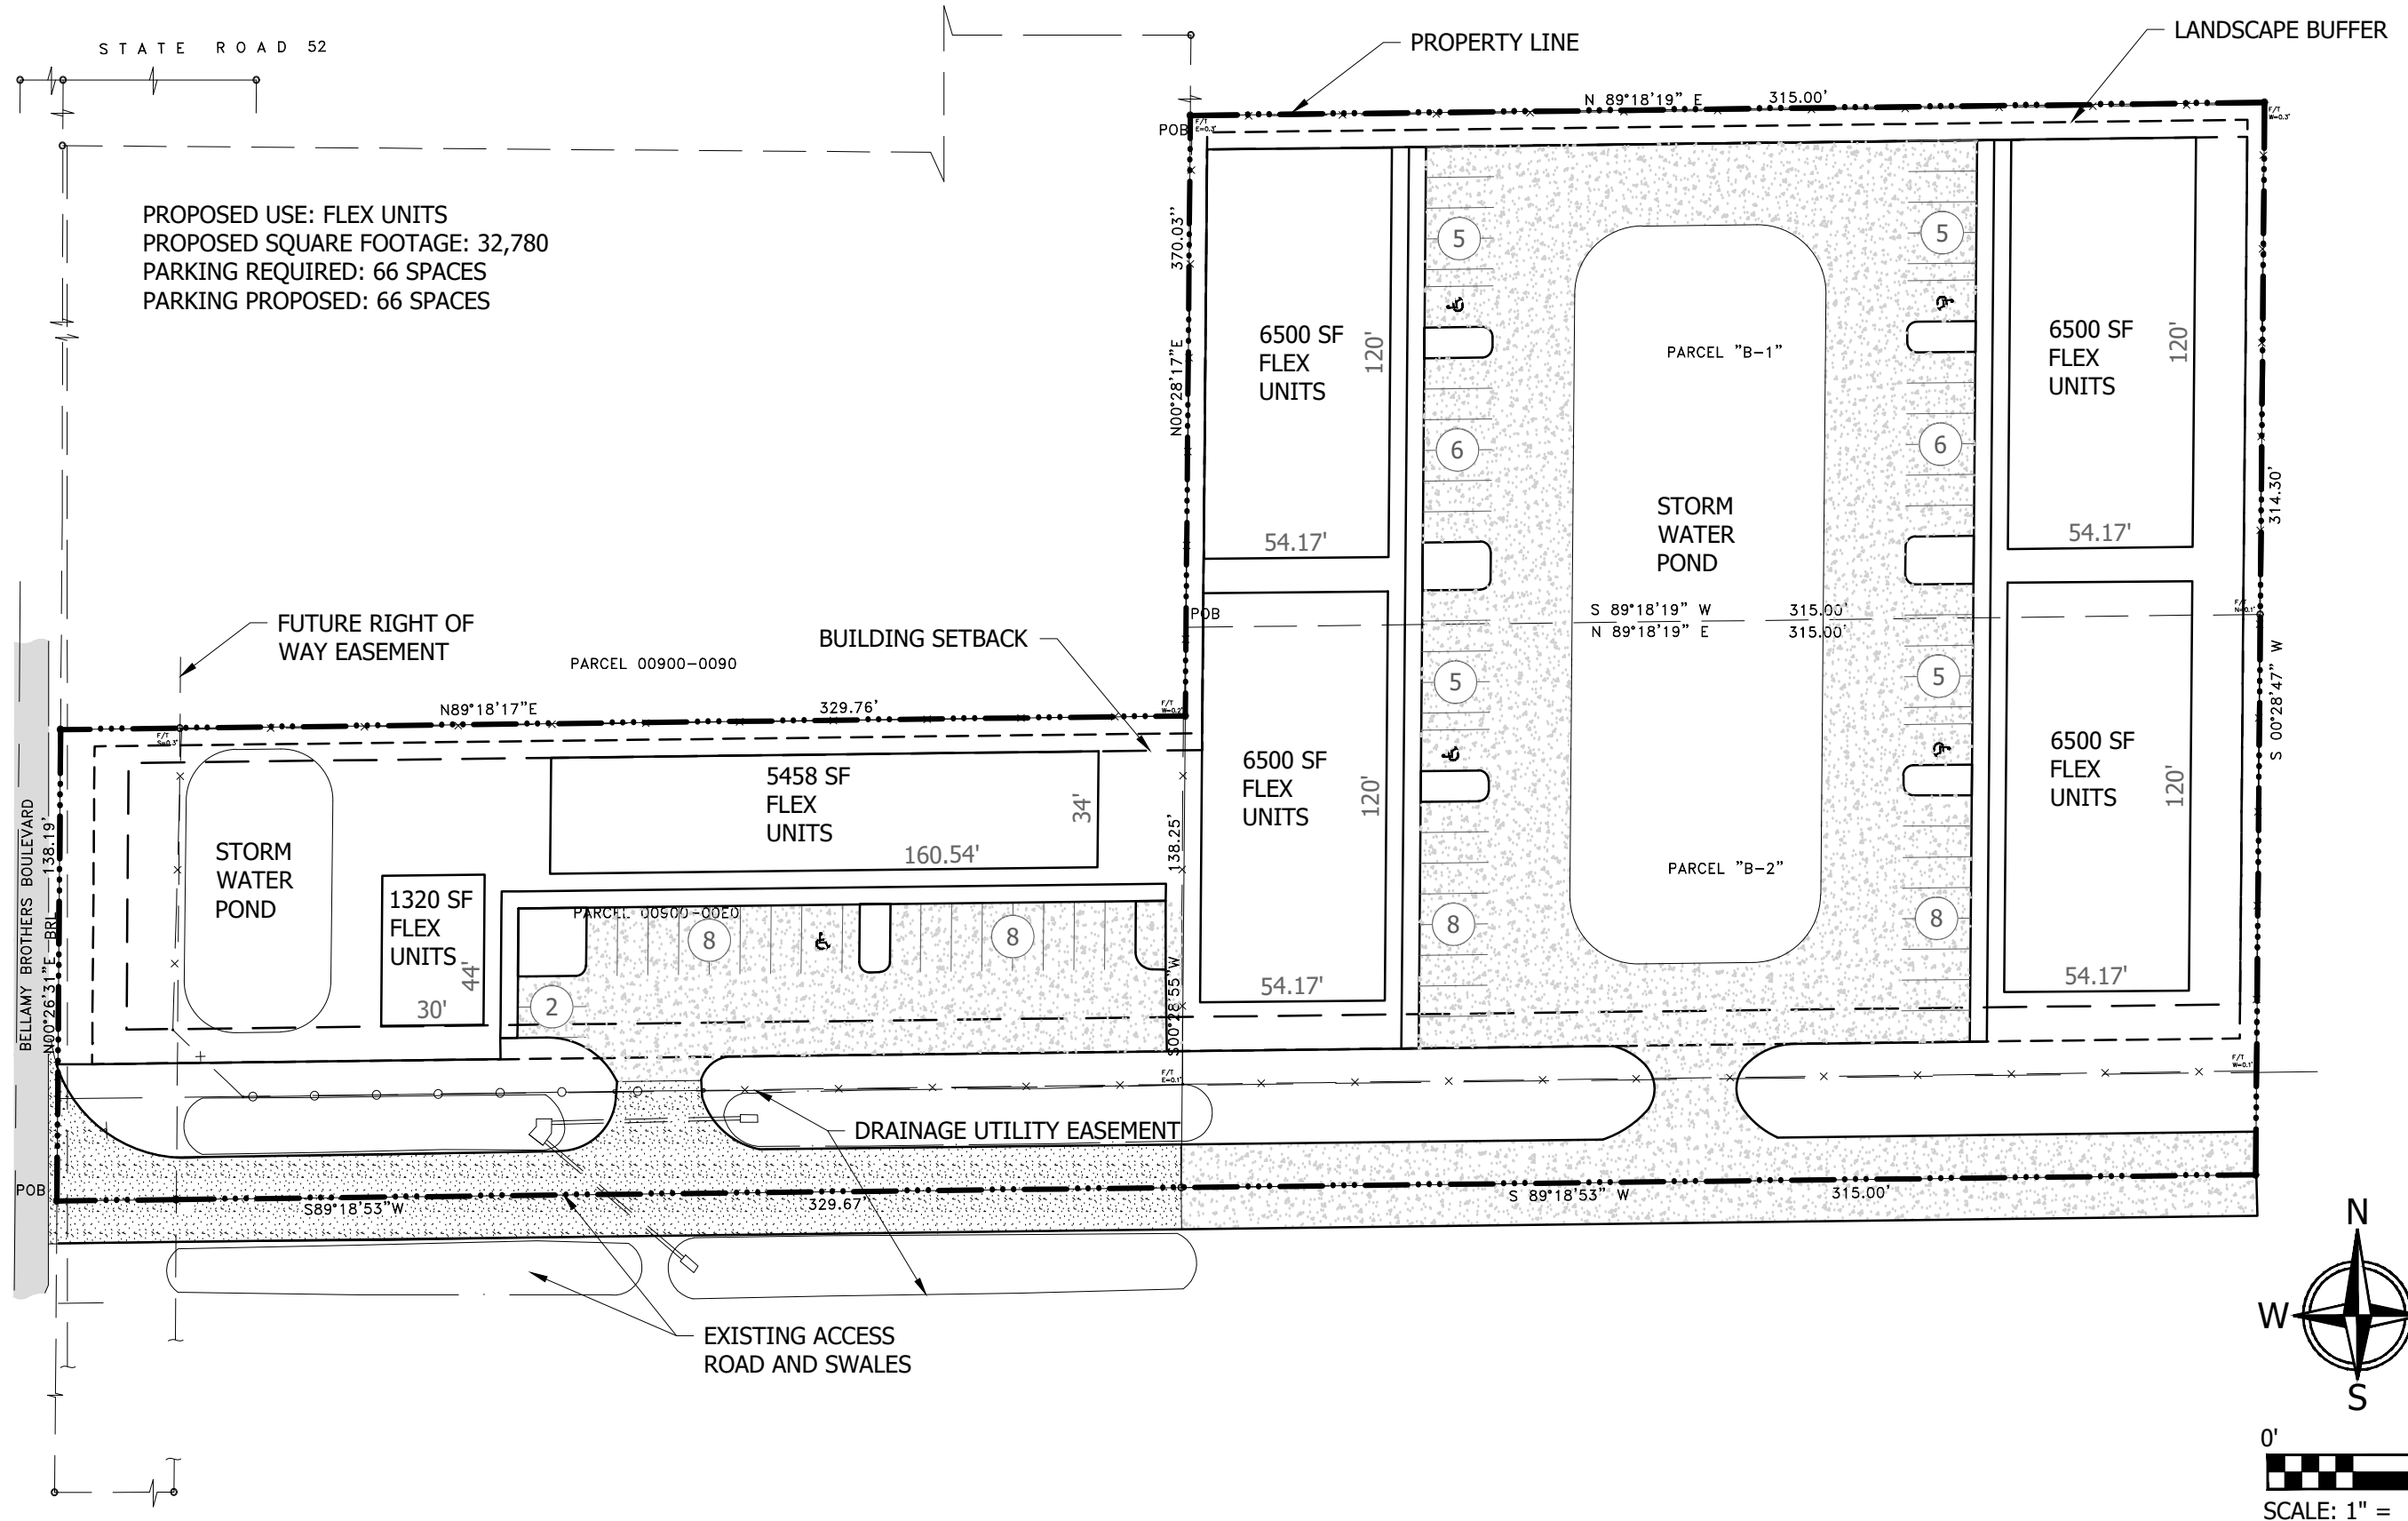

LANDIS EVANS + PARTNERS
 3810 Northdale Blvd. Suite 100 Tampa, Florida 33624
 Ph. (813) 949-7449 Fax (813) 909-9840
 www.landisevans.com
 Board of Engineers Certificate of Authorization #4548