
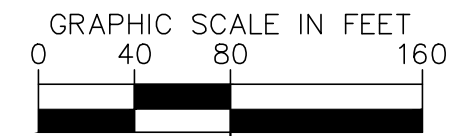
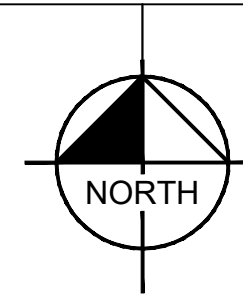


K:\TAM_Civil\145060 - Merril Brothers\000 - Softwinds Lane\CADD\Concept\Concept1_Plan.dwg

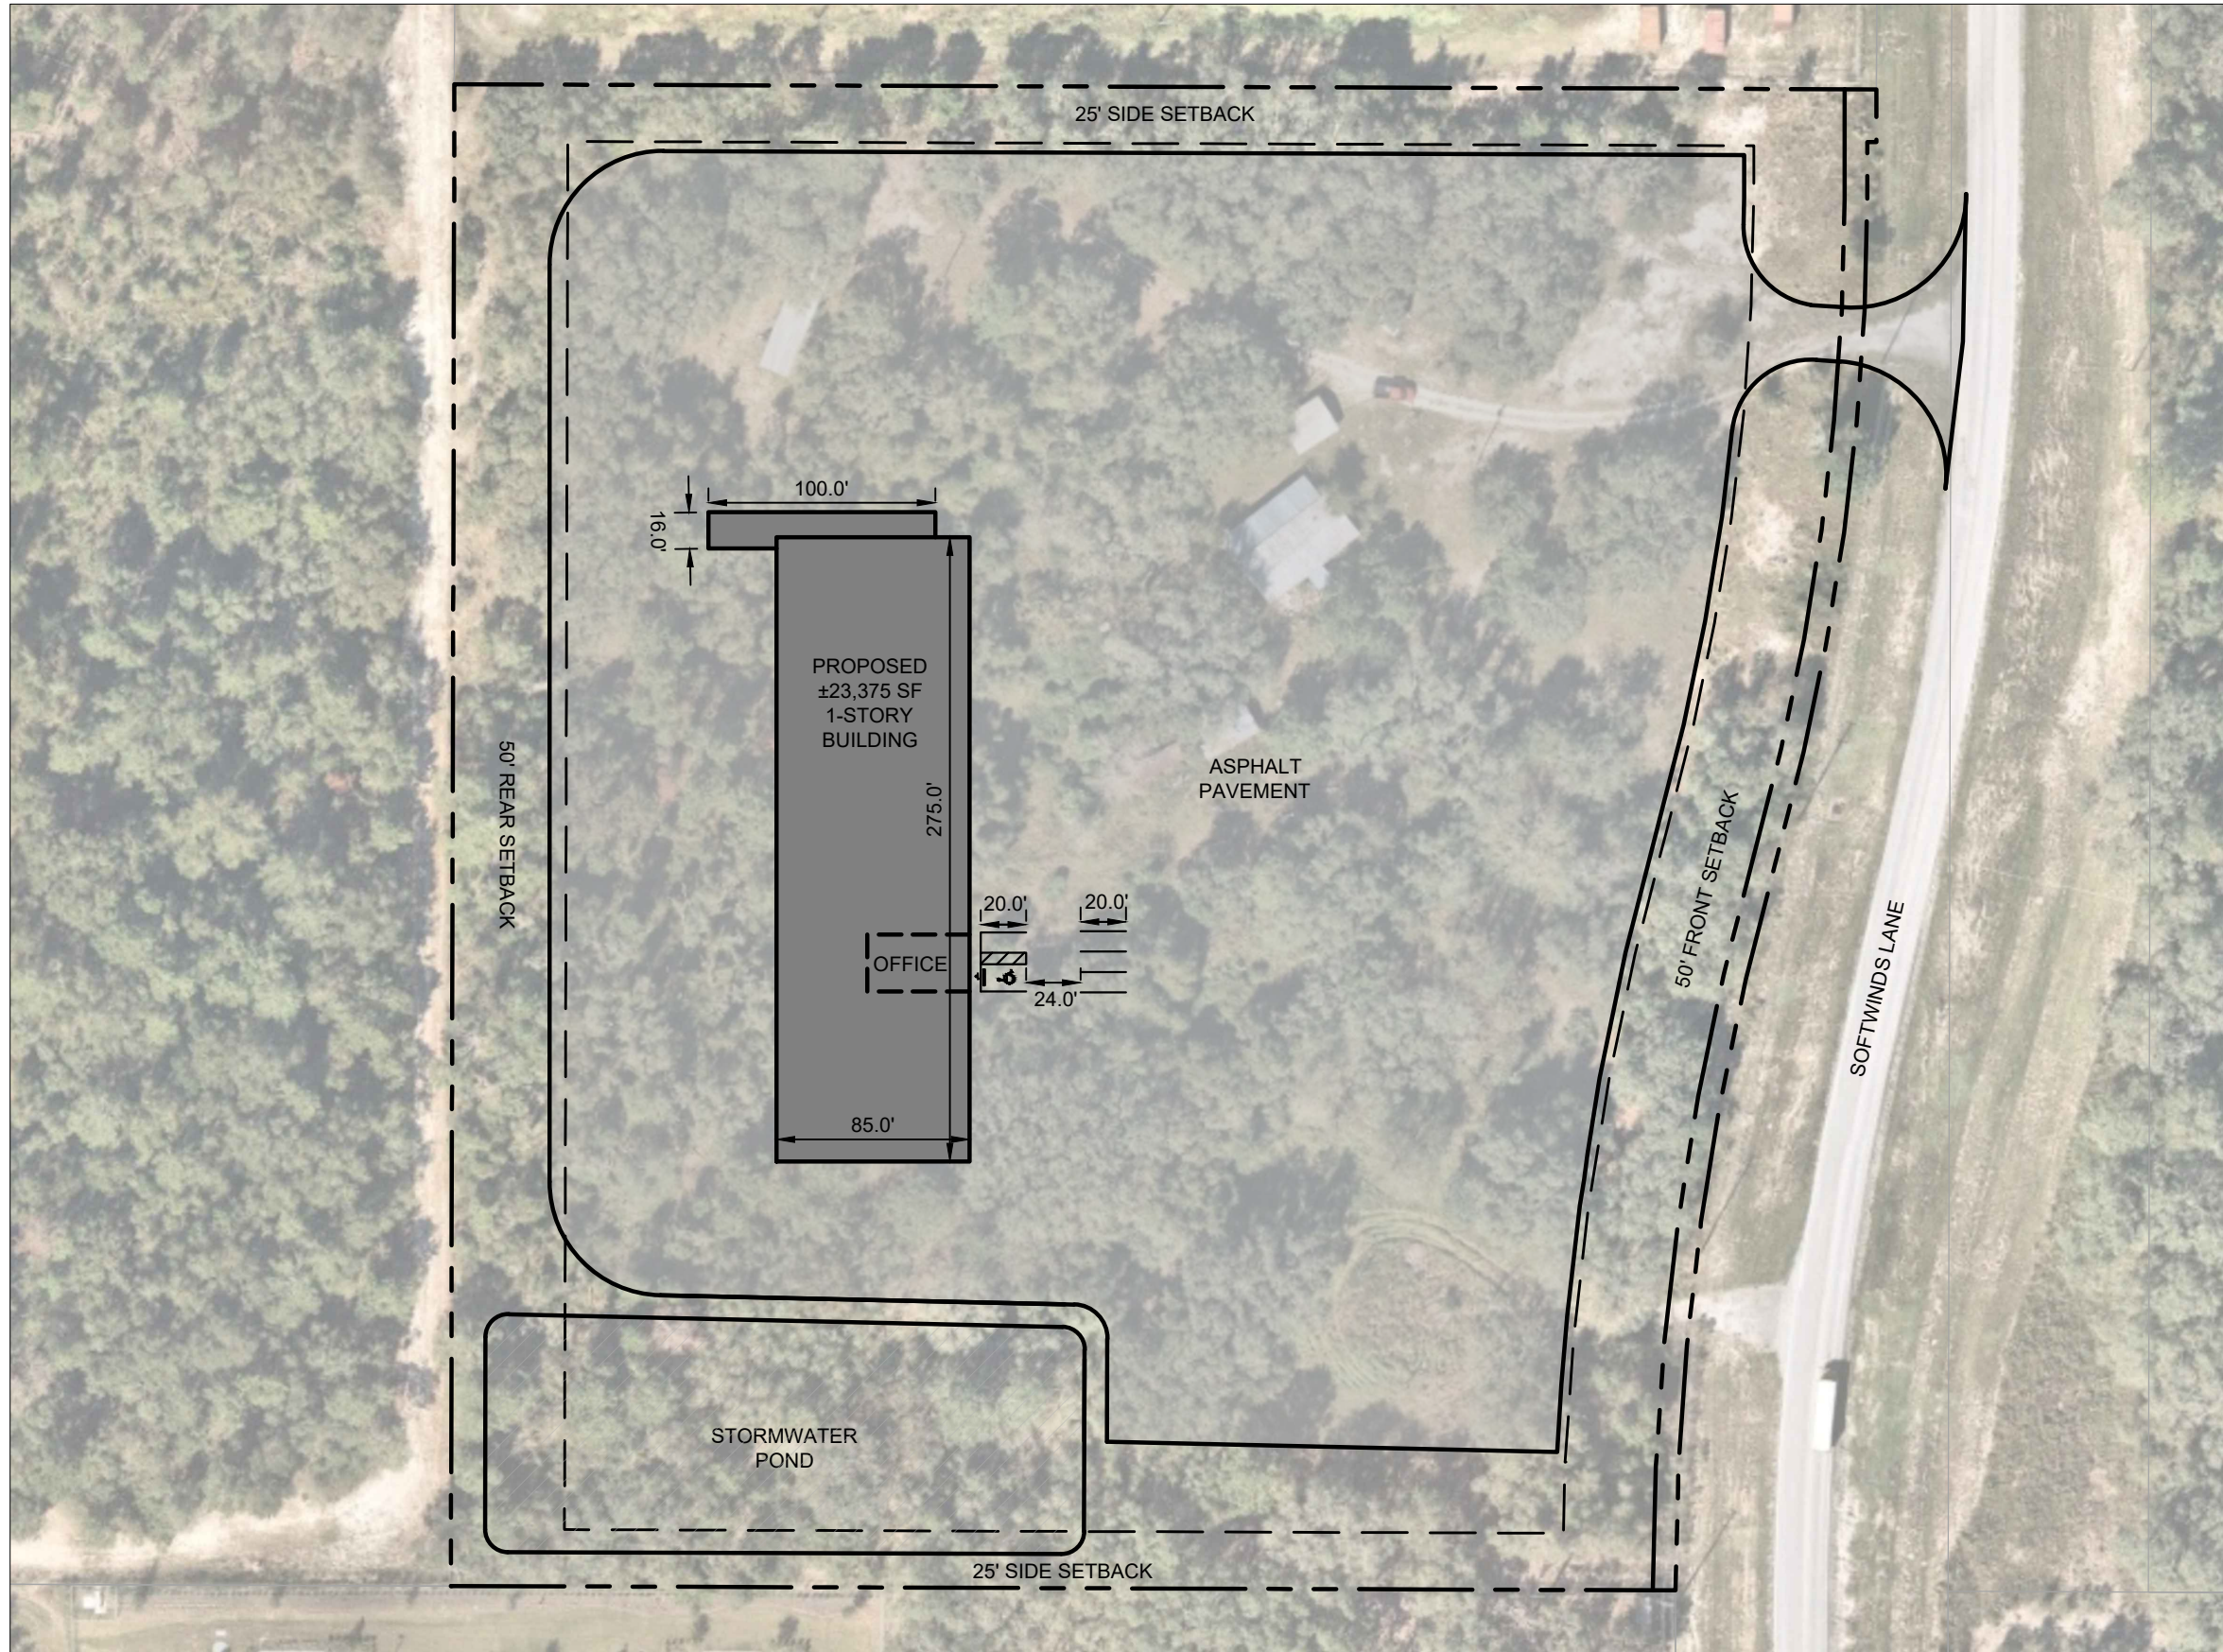

LEGEND

- PROJECT BOUNDARY
- APPROX. BUILDING SETBACK LINE
- NEIGHBORING BOUNDARIES

SITE PARKING

- 1 ADA PARKING SPACE
- 4 EMPLOYEE PARKING SPACES
-
- 5 TOTAL PARKING SPACES