


**GALEN WILSON BOULEVARD
(R/W VARIES)**

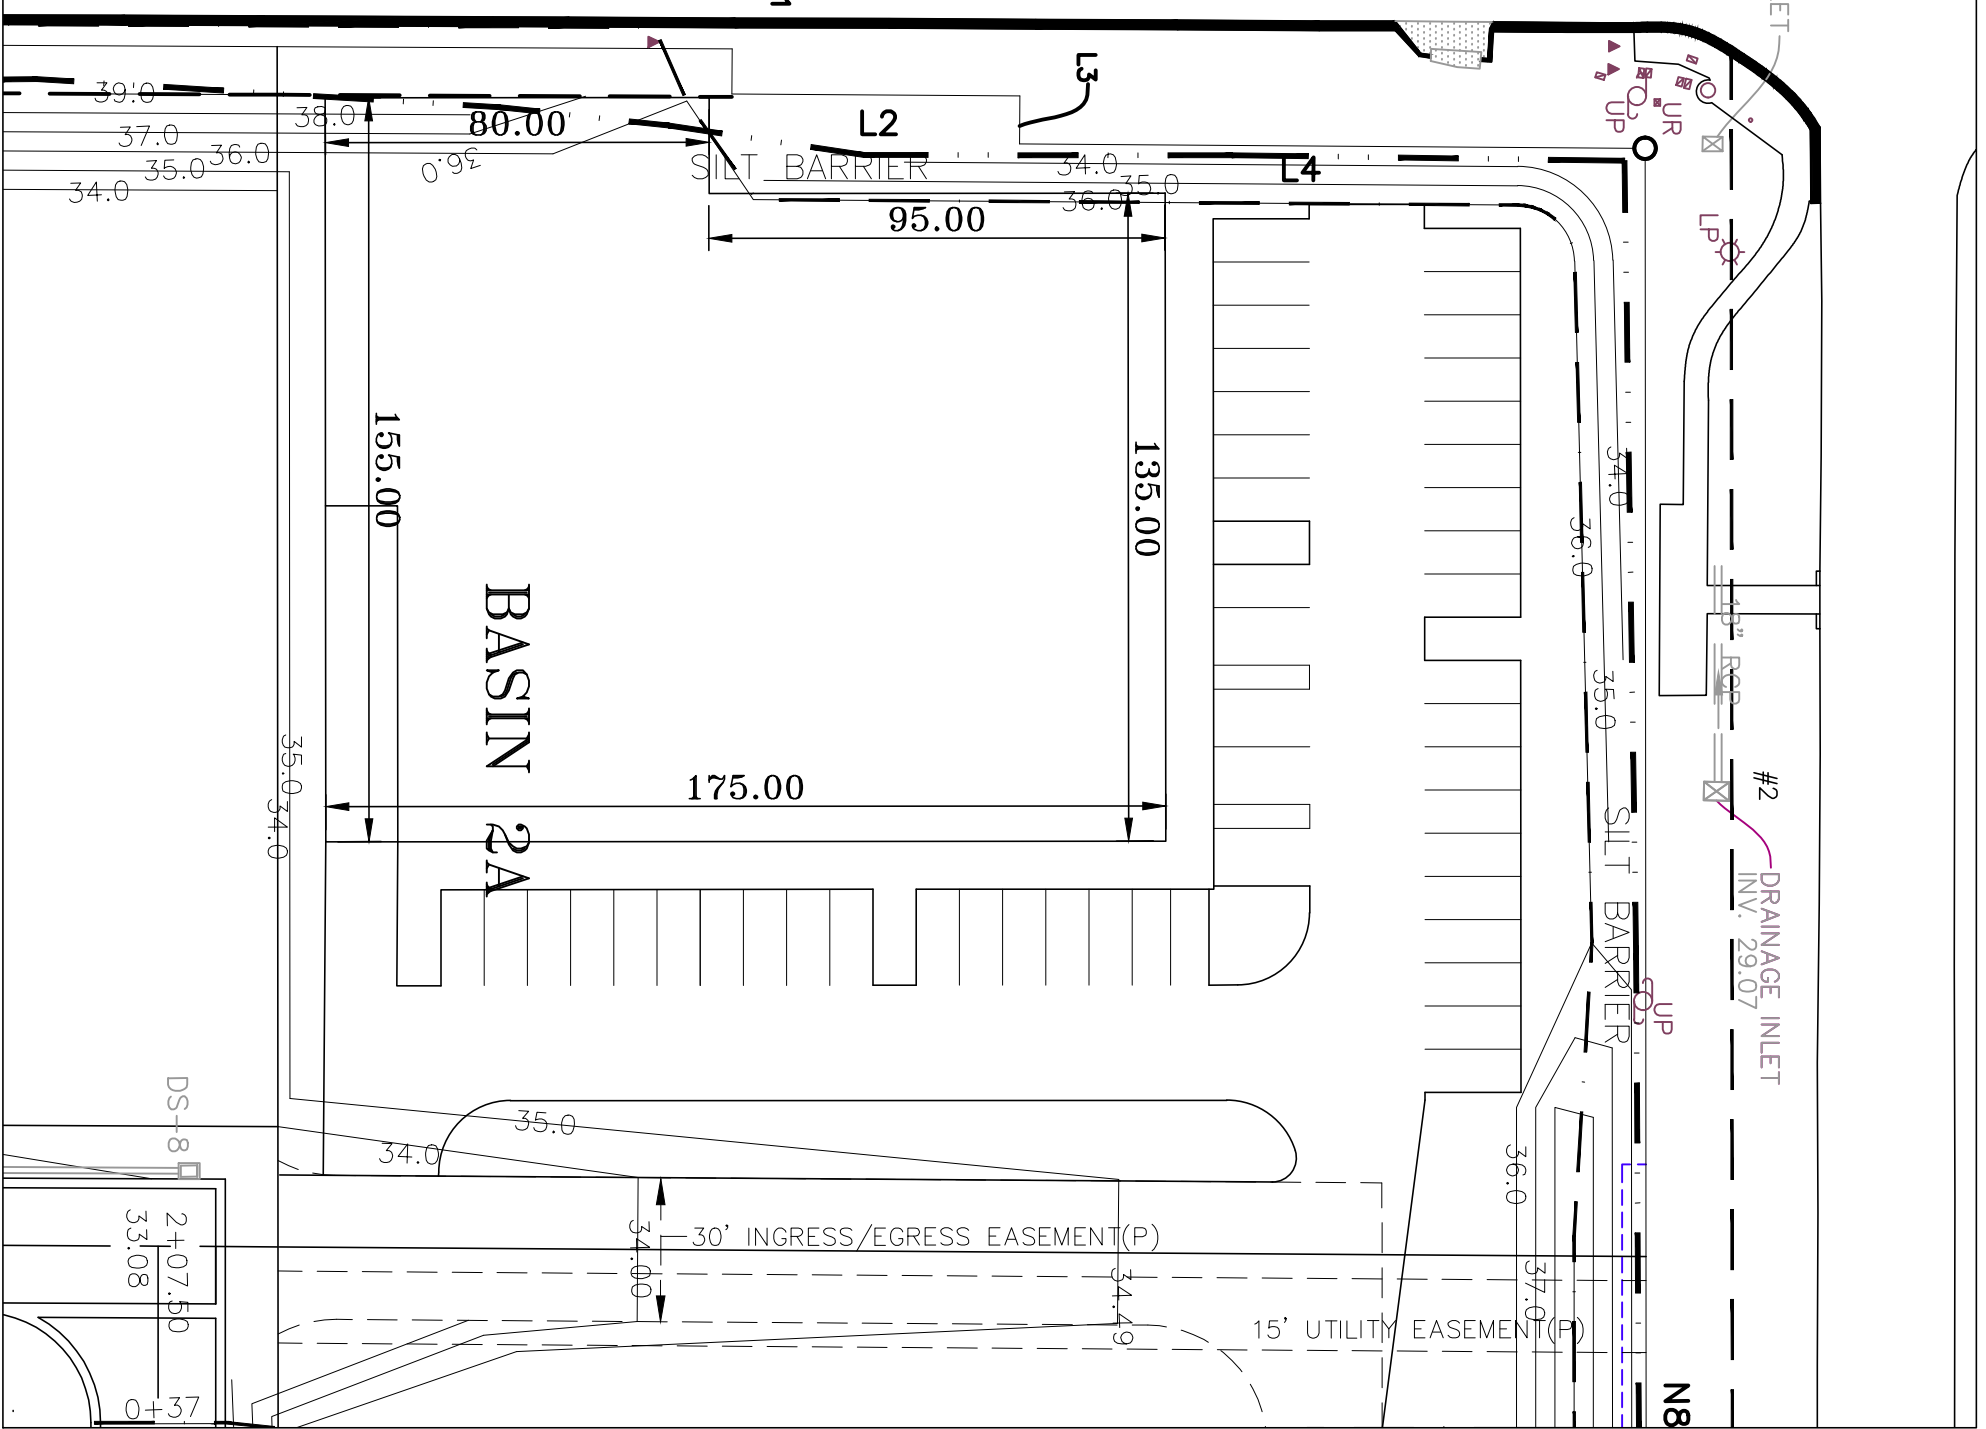

NAGE INLET

#2 DRAINAGE INLET
INV. 29.07

N8

15' UTILITY EASEMENT (P)

30' INGRESS/EGRESS EASEMENT (P)

BASIN 2A

39.0
37.0
36.0
35.0
34.0

L2
SILT BARRIER

LP

UR
UP

L4

L3

155.00

95.00

135.00

175.00

34.0

36.0

35.0

SILT BARRIER

UP

36.0

37.0

34.0

35.0

34.00

34.49

DS-8

2+07.50
33.08

0+37