
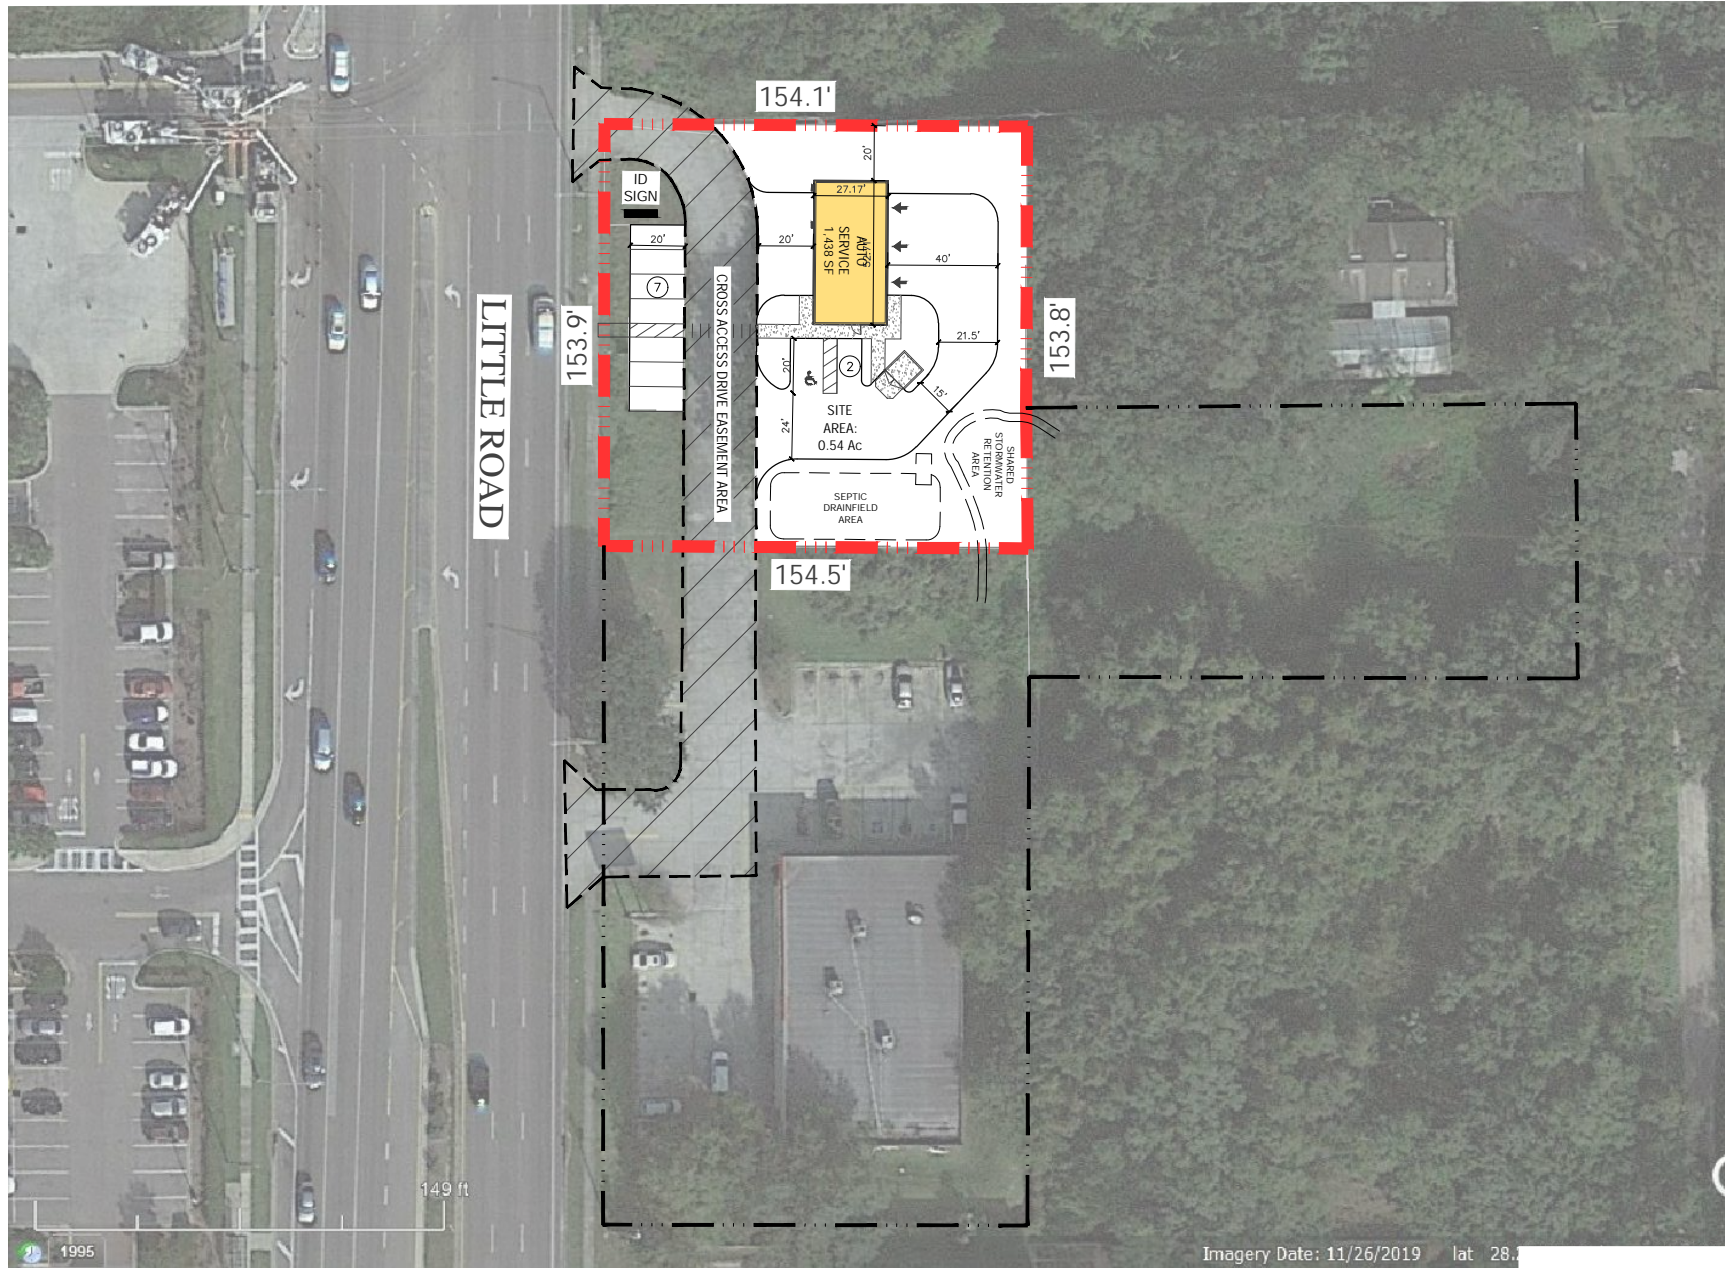


"QUICK LOOK PLAN"

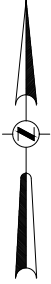

TAKE 5 ~ NEW PORT RICHEY
8634 LITTLE ROAD

PROJECT NAME

PROJECT LOCATION

DATE: REV 08.01.21

CSC Properties, LLC
5795 Ulmerton Rd, Suite 200
Clearwater, Florida, 33760
727-446-3444

